


DHW + swimming pool - solar - Hydraulic back-up
ACS + Piscina - Solar - Apoyo hidráulico
ACS + piscina - Solare - Integrazione idraulica

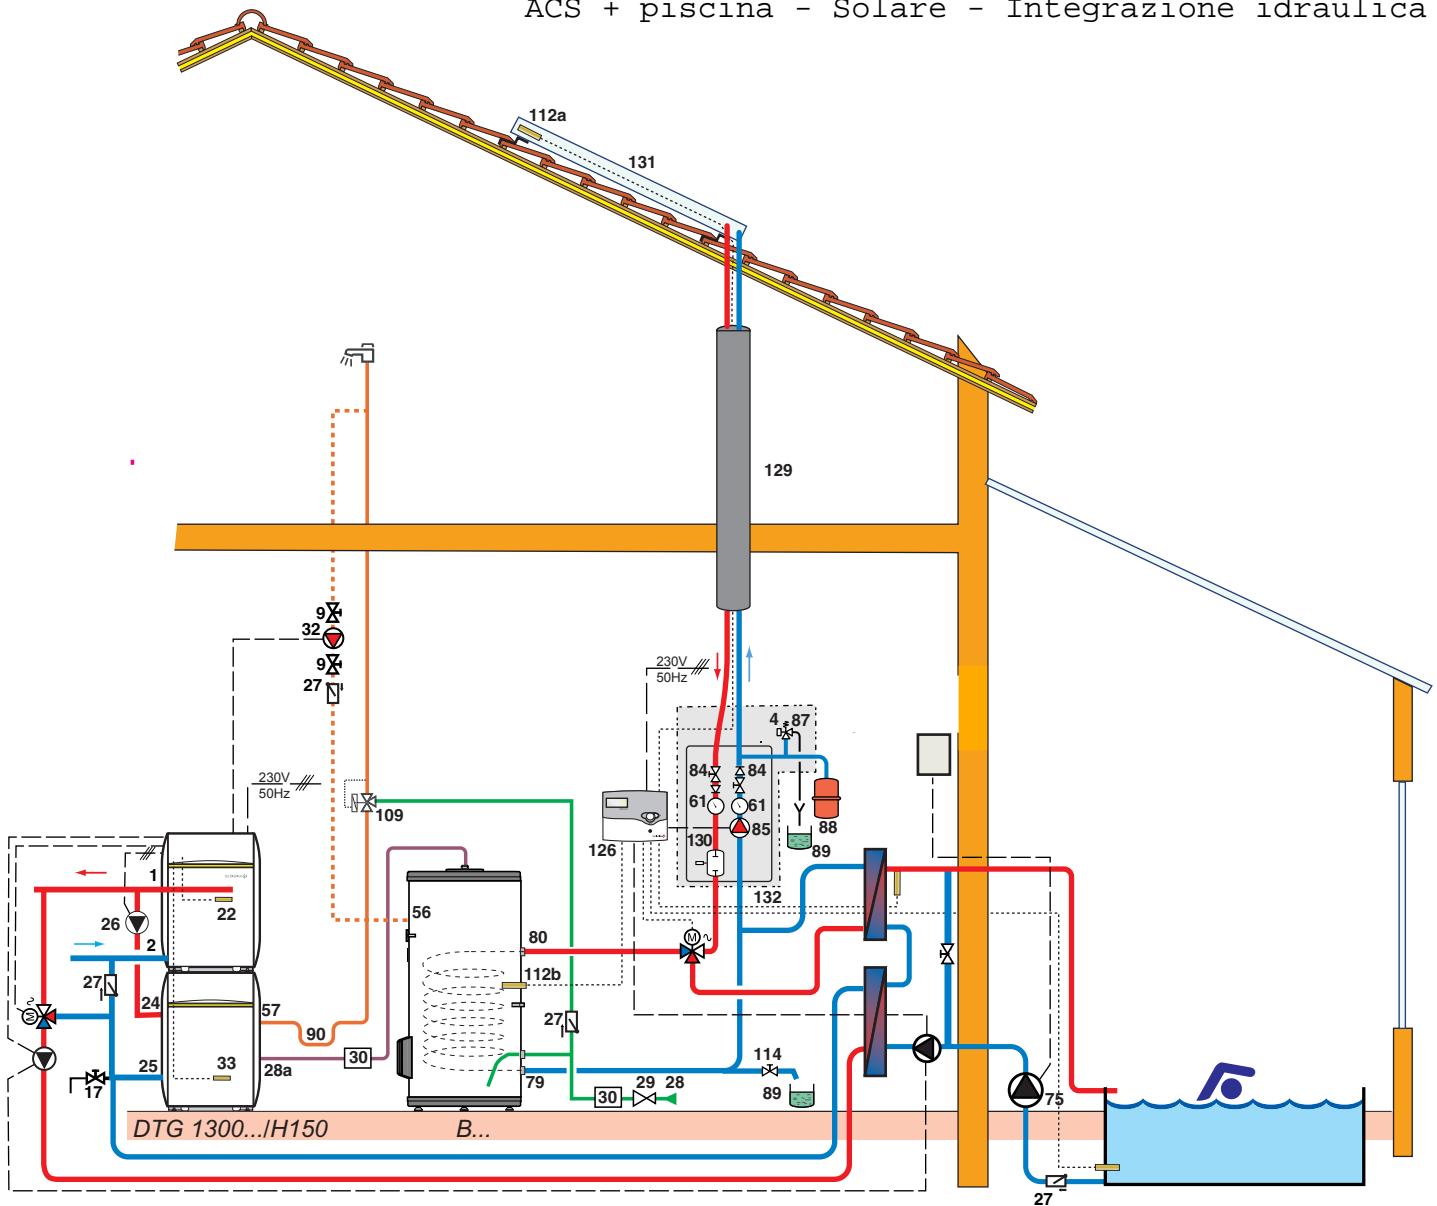

8980F187